


**NOTES:**

- ① GAS OUTLETS TO BE MSC STANDARD BRAND WITH CONNECTION TO BE DETERMINED.
- ② DEVICE MOUNTING PANELS; STEEL SUBSTRATE; 3D LAMINATE SELECTION TO BE DETERMINED. WOOD GRAIN TO BE IN A VERTICAL ORIENTATION.
- ③ VERTICAL FORWARD FACING TRACKS OR NEOTRACKS® TO BE 'SURF' OR 'PLATINUM GREY' AND DEVICE COVER PLATES TO BE STAINLESS STEEL.
- ④ FLATWALL UNIT IS SURFACE MOUNTED AVAILABLE IN 23.50", 28.50", AND 33.50" WIDTHS.
- ⑤ OPTIONALLY AVAILABLE WITH A 9"AFF LOWER DIMENSION ALLOWING FOR AN ADDITIONAL DEVICE ROW AT 14"AFF.

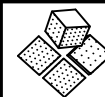

**MODULAR** 500 EAST BRITTON ROAD  
**SERVICES COMPANY** OKLAHOMA CITY, OK 73114

REVISED

DUAL FLATWALL 4500-S  
SERIES SURFACE MOUNT  
SYSTEM

SCALE: = 1'

DATE

DRAWN BY

DRAWING #


PROJECT

4500-S-A


NOT FOR CONSTRUCTION  
CONCEPTUAL ONLY

**LEGEND**

REQ	SYM	DESCRIPTION
	VTF	NEOTRACK® OR FORWARD FACING VERTICAL EQUIPMENT MOUNTING TRACK

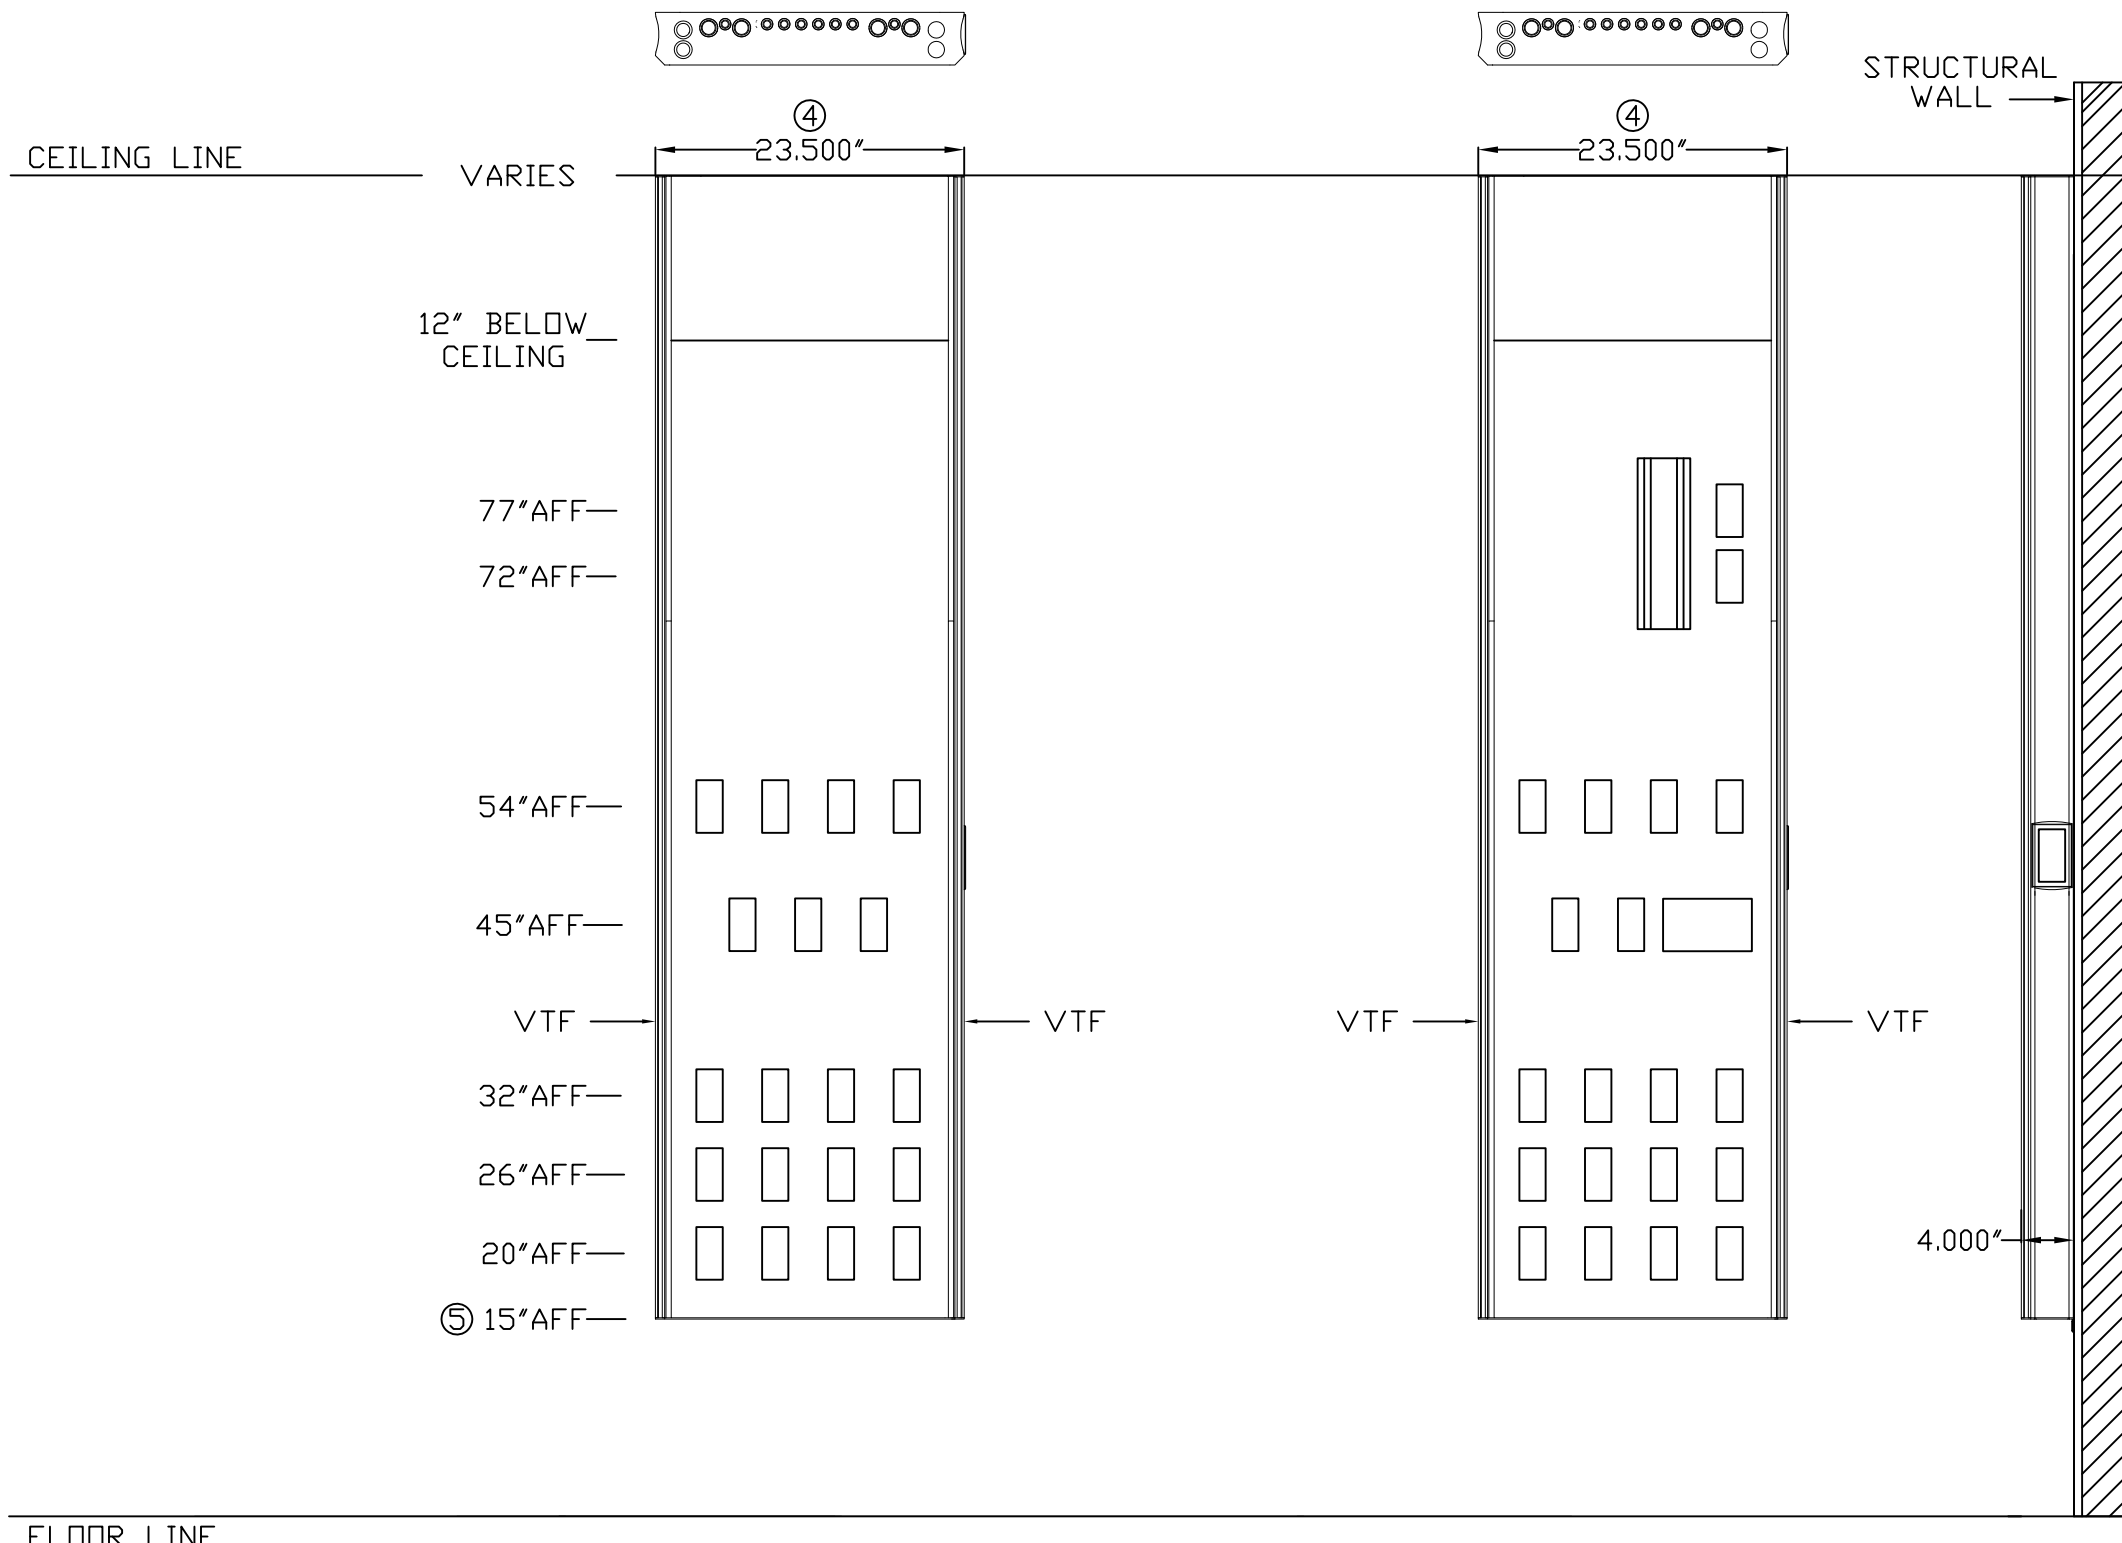

# FLATWALL UNIT CONFIGURATION OPTIONS

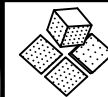

**MODULAR SERVICES COMPANY** 500 EAST BRITTON ROAD  
OKLAHOMA CITY, OK 73114


REVISED

FLATWALL 4500-S  
SERIES SURFACE  
MOUNT SYSTEM

SCALE: =1'

DATE	DRAWN BY	DRAWING #
		4500-S-B

PROJECT

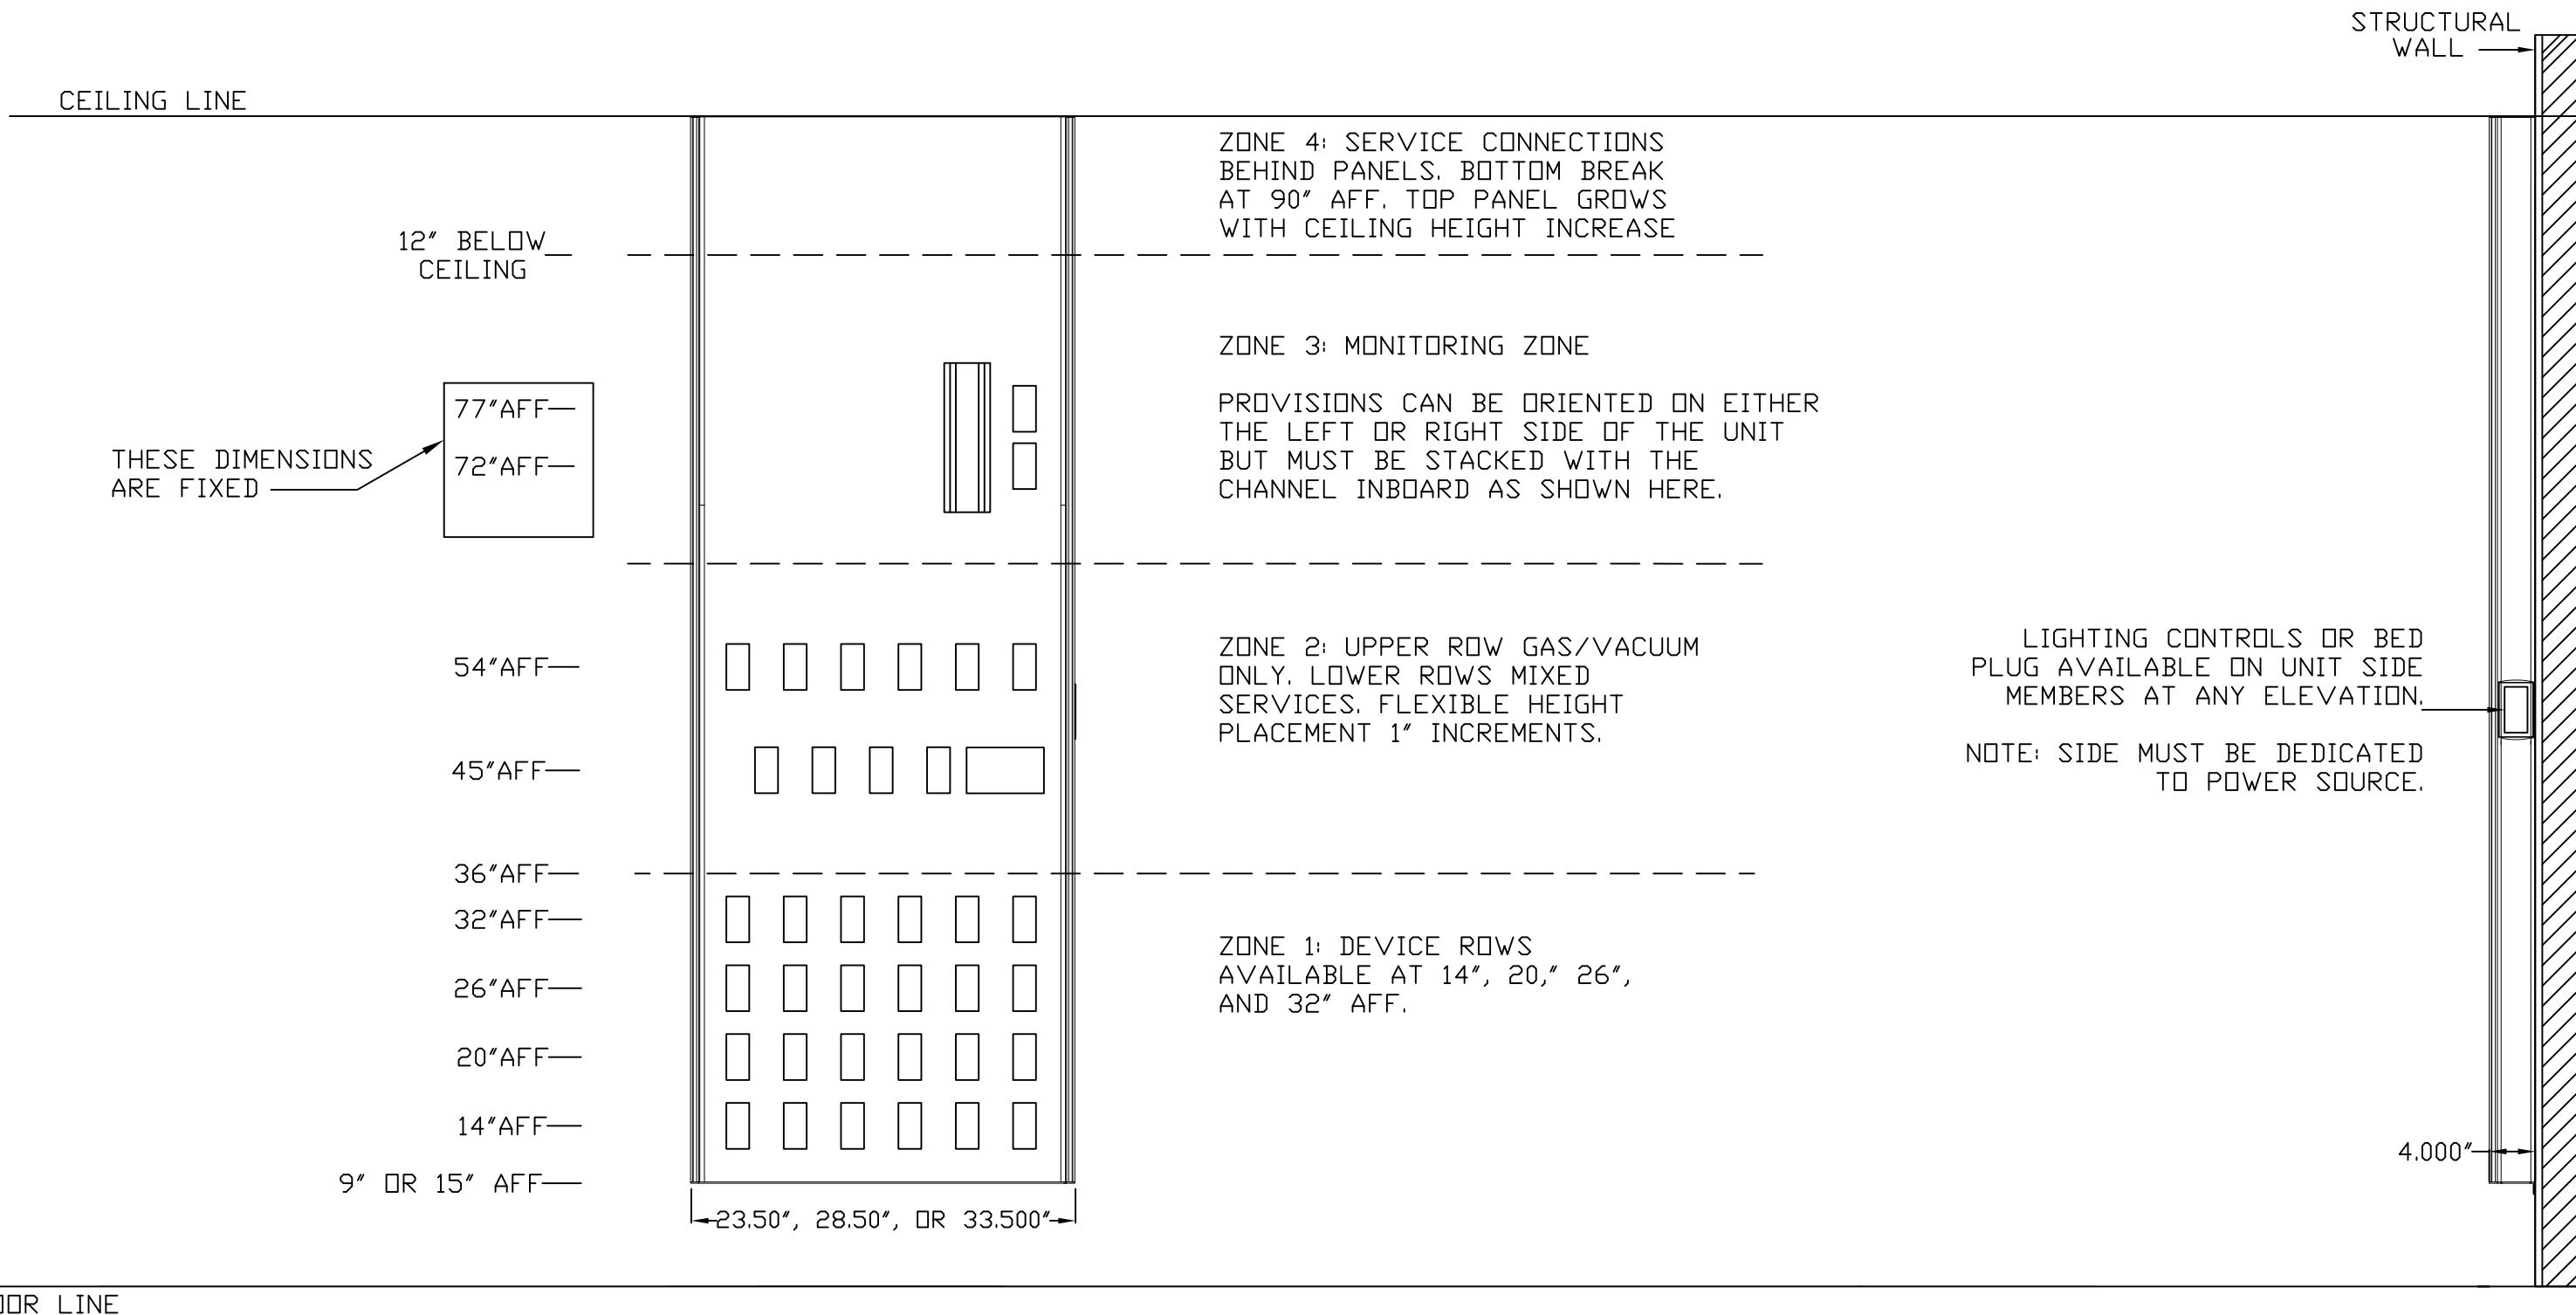

FLOOR LINE