


NOTES:


- ① JUNCTION BOXES: J1--NORMAL POWER, J2--EMERGENCY POWER, J3--NURSE CALL.
- ② GAS PIPING: TYPE L COPPERTUBING, OXYGEN & AIR--1/2" I.D., VAC--3/4" I.D.
- ③ PANEL LAMINATE COLOR: TO BE DETERMINED, ALUMINUM SURFACES HAVE A POWDER COATED FINISH TO MATCH 'SURF' OR 'PLATINUM GREY'.
- ④ ENDCAPS ADD 3/4" ONTO TOTAL LENGTH.

|         |   |
|---------|---|
| PROJECT | <b>MODULAR SERVICES COMPANY</b> 500 EAST BRITTON ROAD<br>OKLAHOMA CITY, OK. 73114 |
|         | REVISED   |


PROVIDER PLUS®  
SINGLE TIER  
MODEL 6500

SCALE:  =1'  
DATE: \_\_\_\_\_ DRAWN BY: \_\_\_\_\_ DRAWING #  
PB-165



LOW ACUITY  
 \_\_ REQ'D: \_\_ AS SHOWN  
 \_\_ OPPOSITE

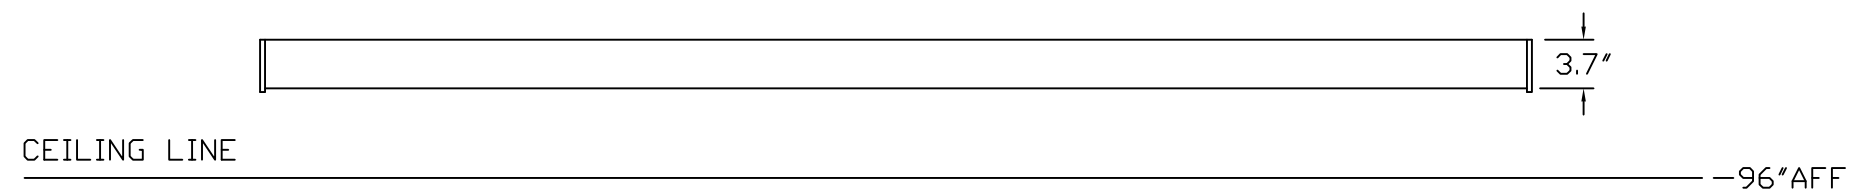

**ROUGH-IN TEMPLATES ARE INCLUDED WITH THESE UNITS  
SEE INSTALLATION INSTRUCTIONS FOR MORE INFORMATION**

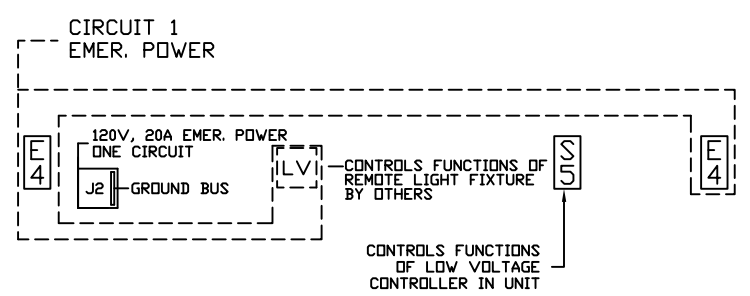

WIRING DIAGRAM  
 GROUND WIRING TO BE #10  
 GREEN STRANDED COPPER

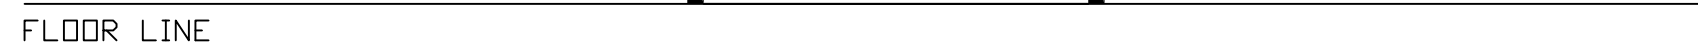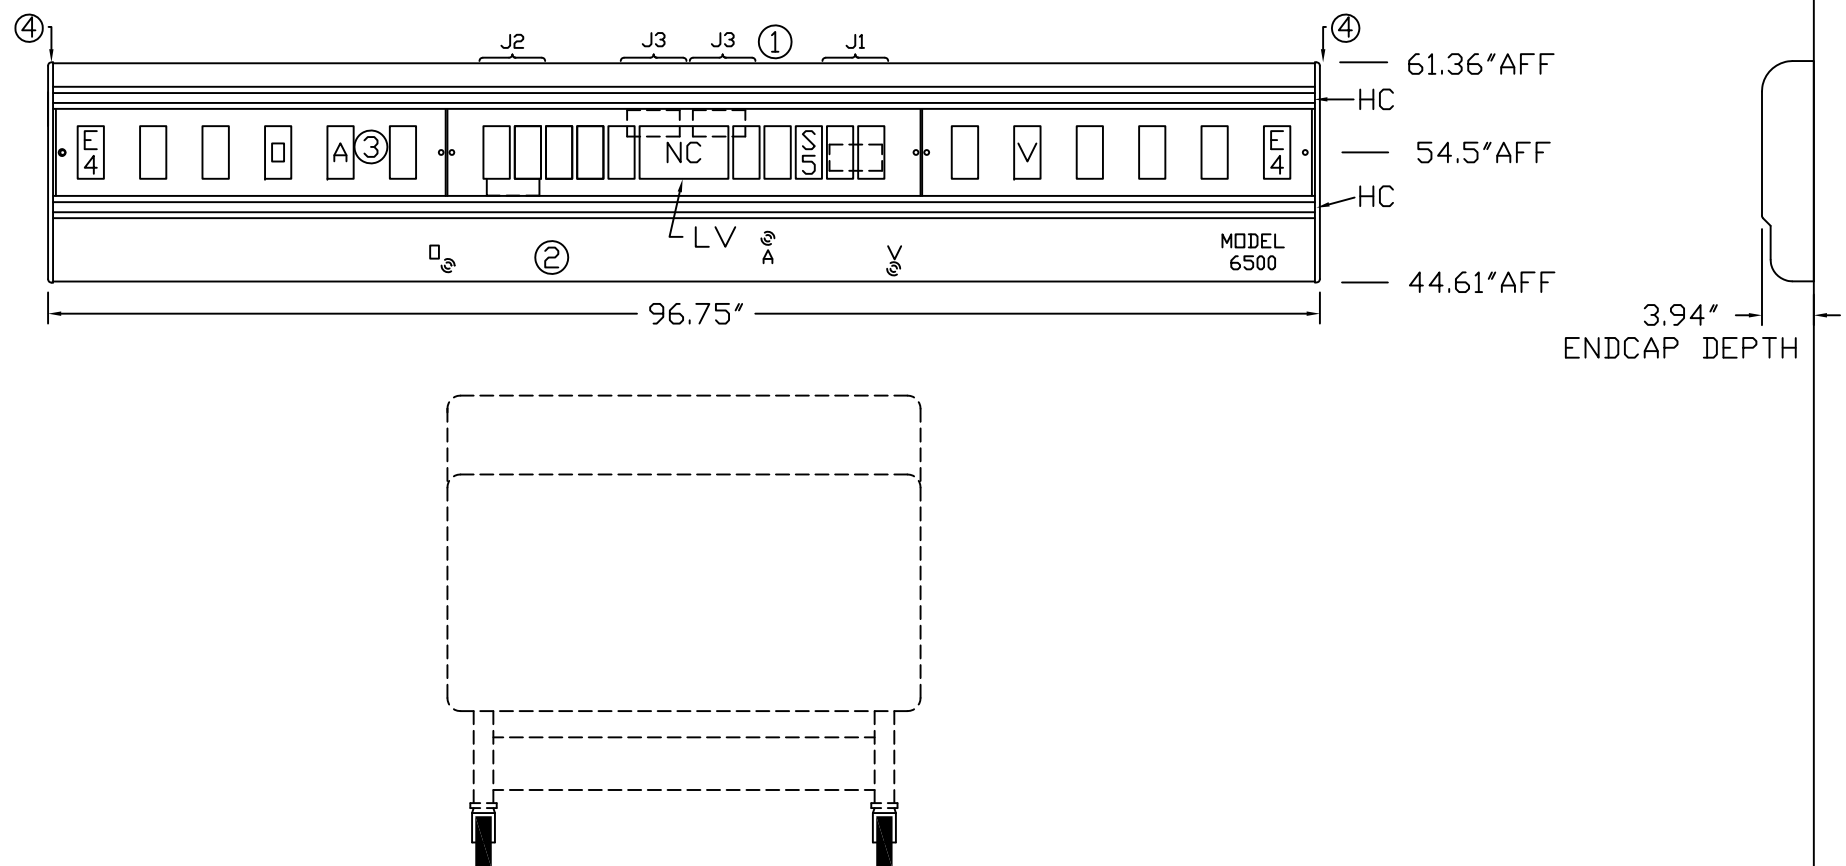

\*AFF (ABOVE FINISHED FLOOR)

