

NOTES:



GAS OUTLETS TO BE MSC STANDARD BRAND OUTLET WITH CONNECTION TO MATCH EXISTING HOSPITAL EQUIPMENT

PAINTED SURFACE COLOR MATCHES 'SURF' OR 'PLATINUM GREY'.




**WIRING DIAGRAM**

GROUND WIRING TO BE #10 GREEN STRANDED COPPER.

**NOTE:** CIRCUIT DESIGNATIONS ARE FOR REFERENCE PURPOSES ONLY.

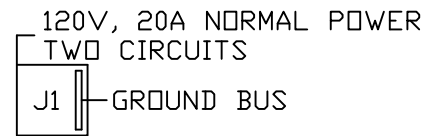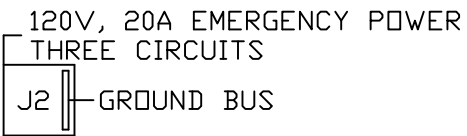

-- REQ'D: -- AS SHOWN  
 -- OPPOSITE

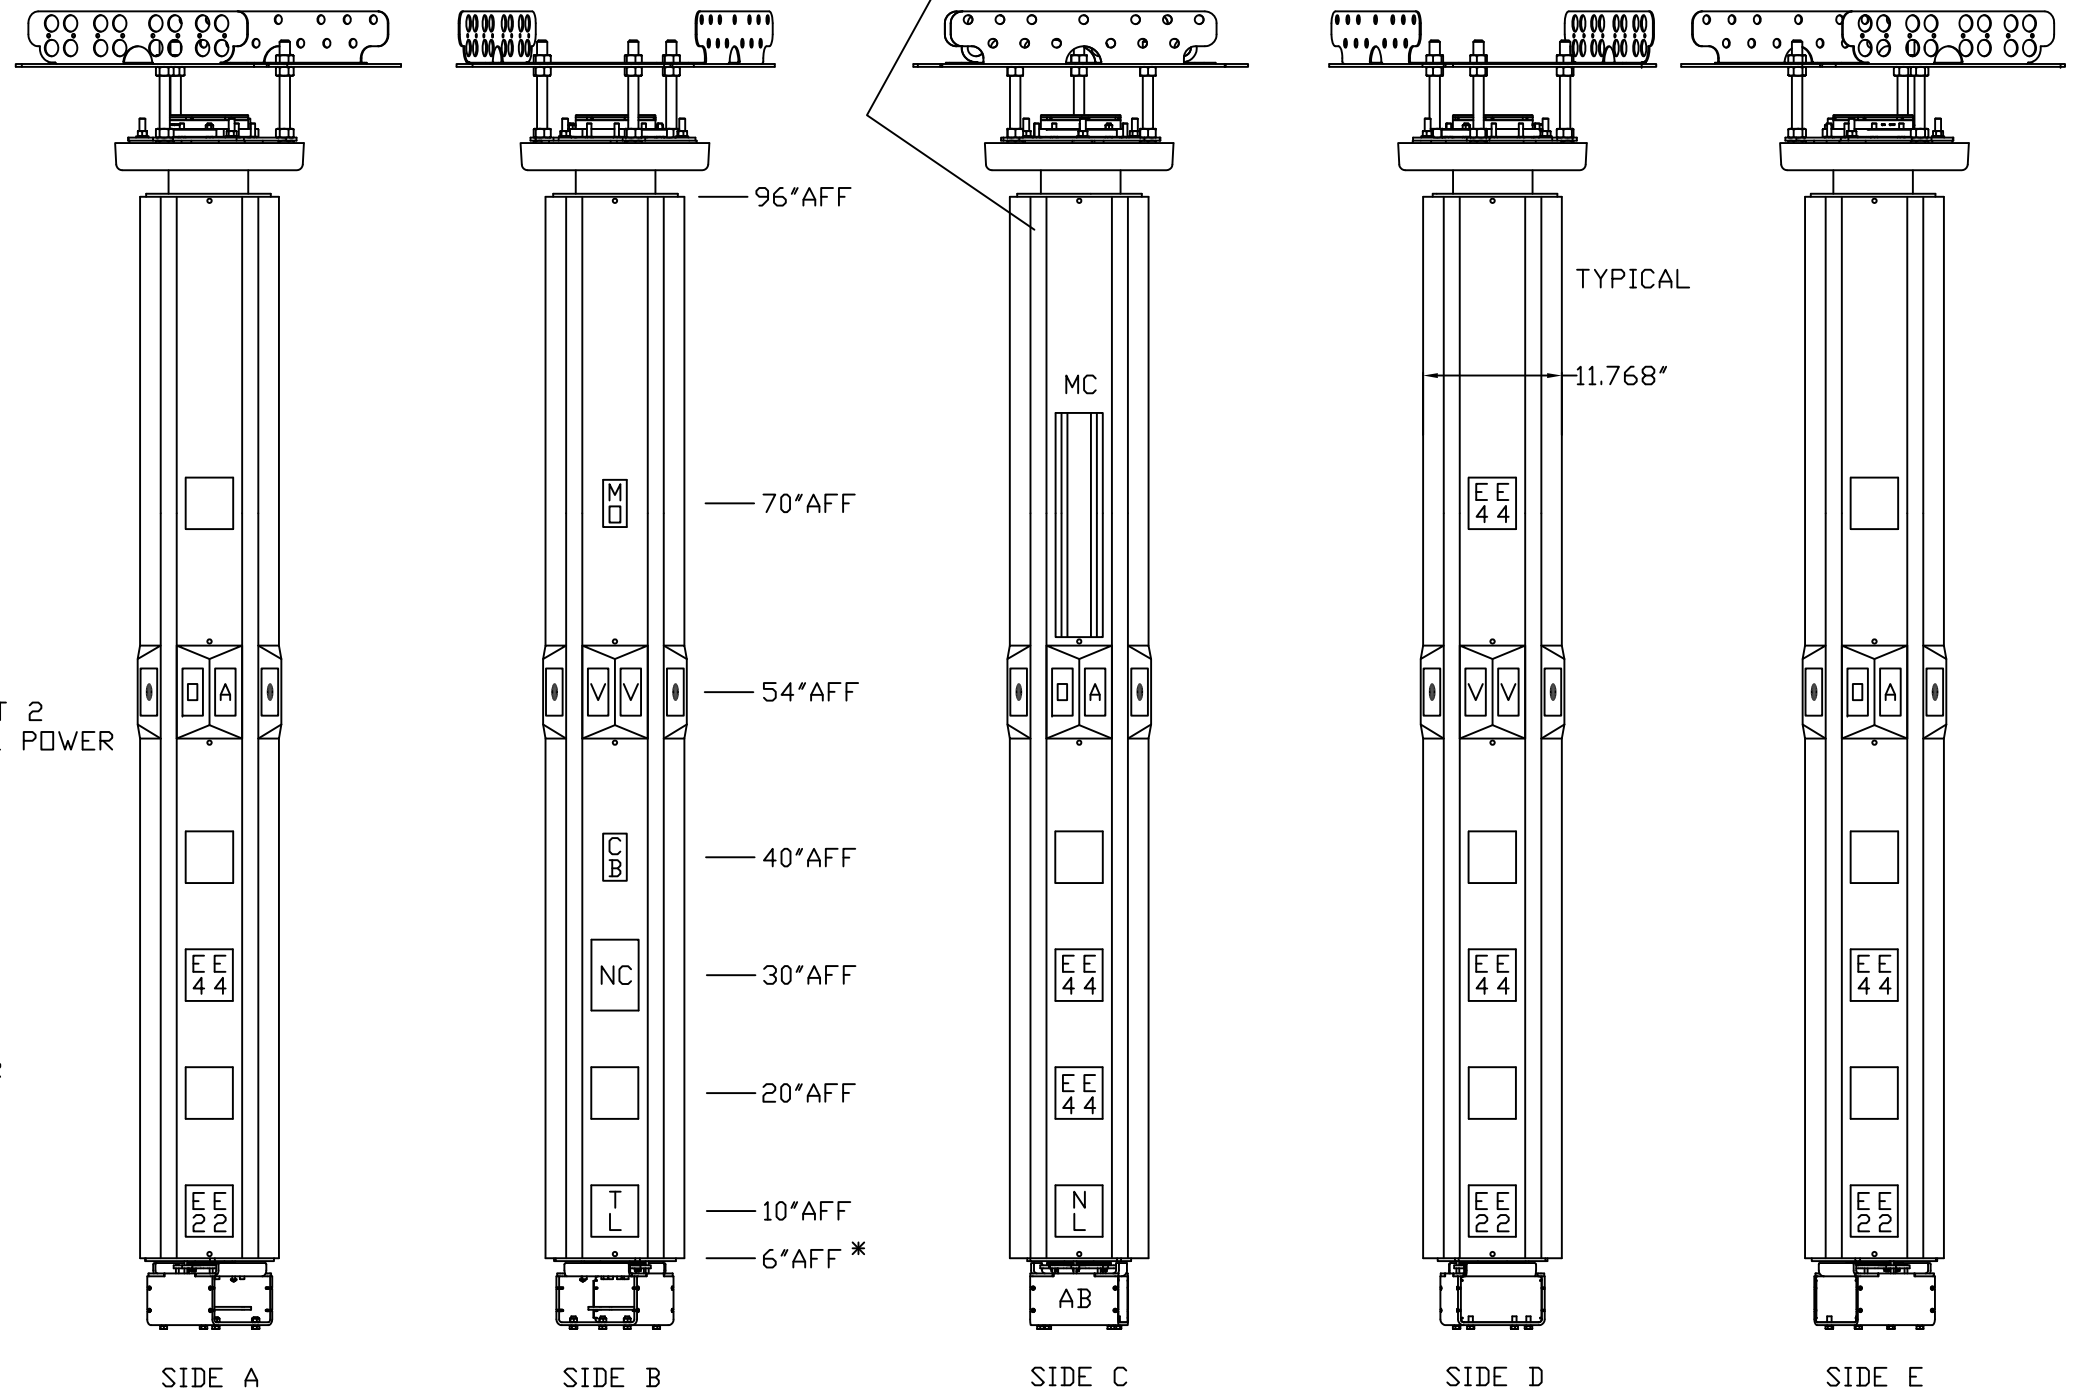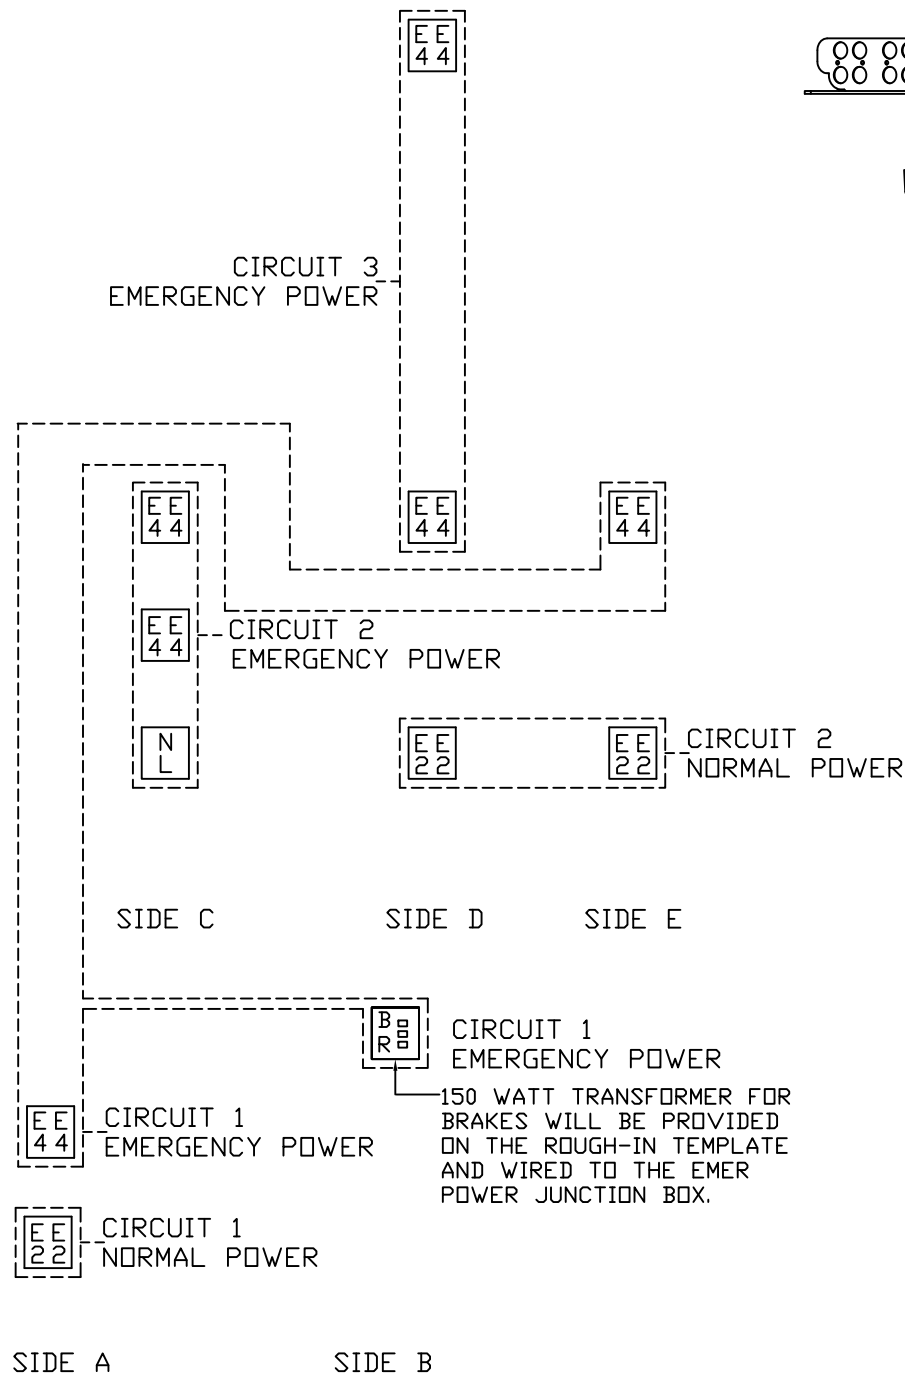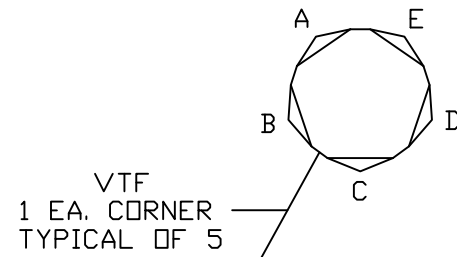

\*AFF (ABOVE FINISHED FLOOR)

