


LEGEND

REQ	SYM	DESCRIPTION
1	□	OXYGEN OUTLET
1	A	AIR OUTLET
2	∇	VACUUM OUTLET
2	E2	DUPLEX RECEPTACLE, 8300 IVORY, 20A, 125V, H.G., NORMAL POWER
3	E4	DUPLEX RECEPTACLE, 8300 RED, 20A, 125V, H.G., EMER. POWER

QTY	ACCESSORIES SHOWN (PER UNIT)
2	9" x 90" METAL STUDS

NOTES:

- SERVICES TO BE REVERSED ON OPPOSITE HAND UNITS.
- ALL UNITS ARE TO BE BUILT FOR MOUNTING INTO 9" METAL STUD WALLS WITH 5/8" DRYWALL.
- PICTURE FRAME IS SHOWN IN UP POSITION. FRAME SLIDES DOWN TO CONCEAL GAS SERVICES.

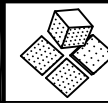

MODULAR SERVICES COMPANY 500 EAST BRITTON ROAD
OKLAHOMA CITY, OK. 73114

REVISED

LARGE OPENING ARTWORKS®
ONE SIDED, RECESSED
MODEL 6830


SCALE: = 1'

DATE	DRAWN BY	DRAWING #
		PB-133

PROJECT

CEILING LINE

-- REQ'D: -- AS SHOWN
-- OPPOSITE

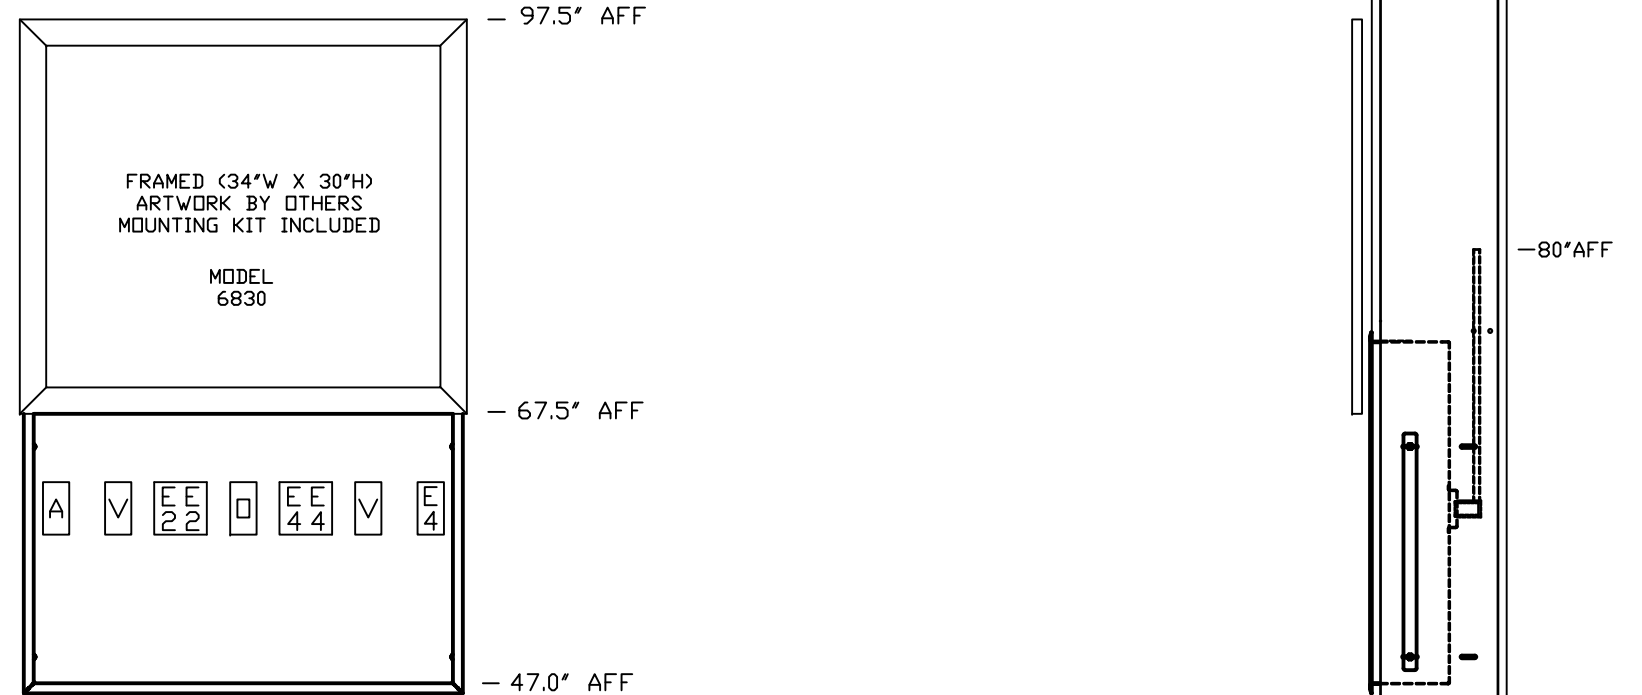

FLOOR LINE